




→ PROPOSED ROOM

Neighbor's  
View of  
Proposed.

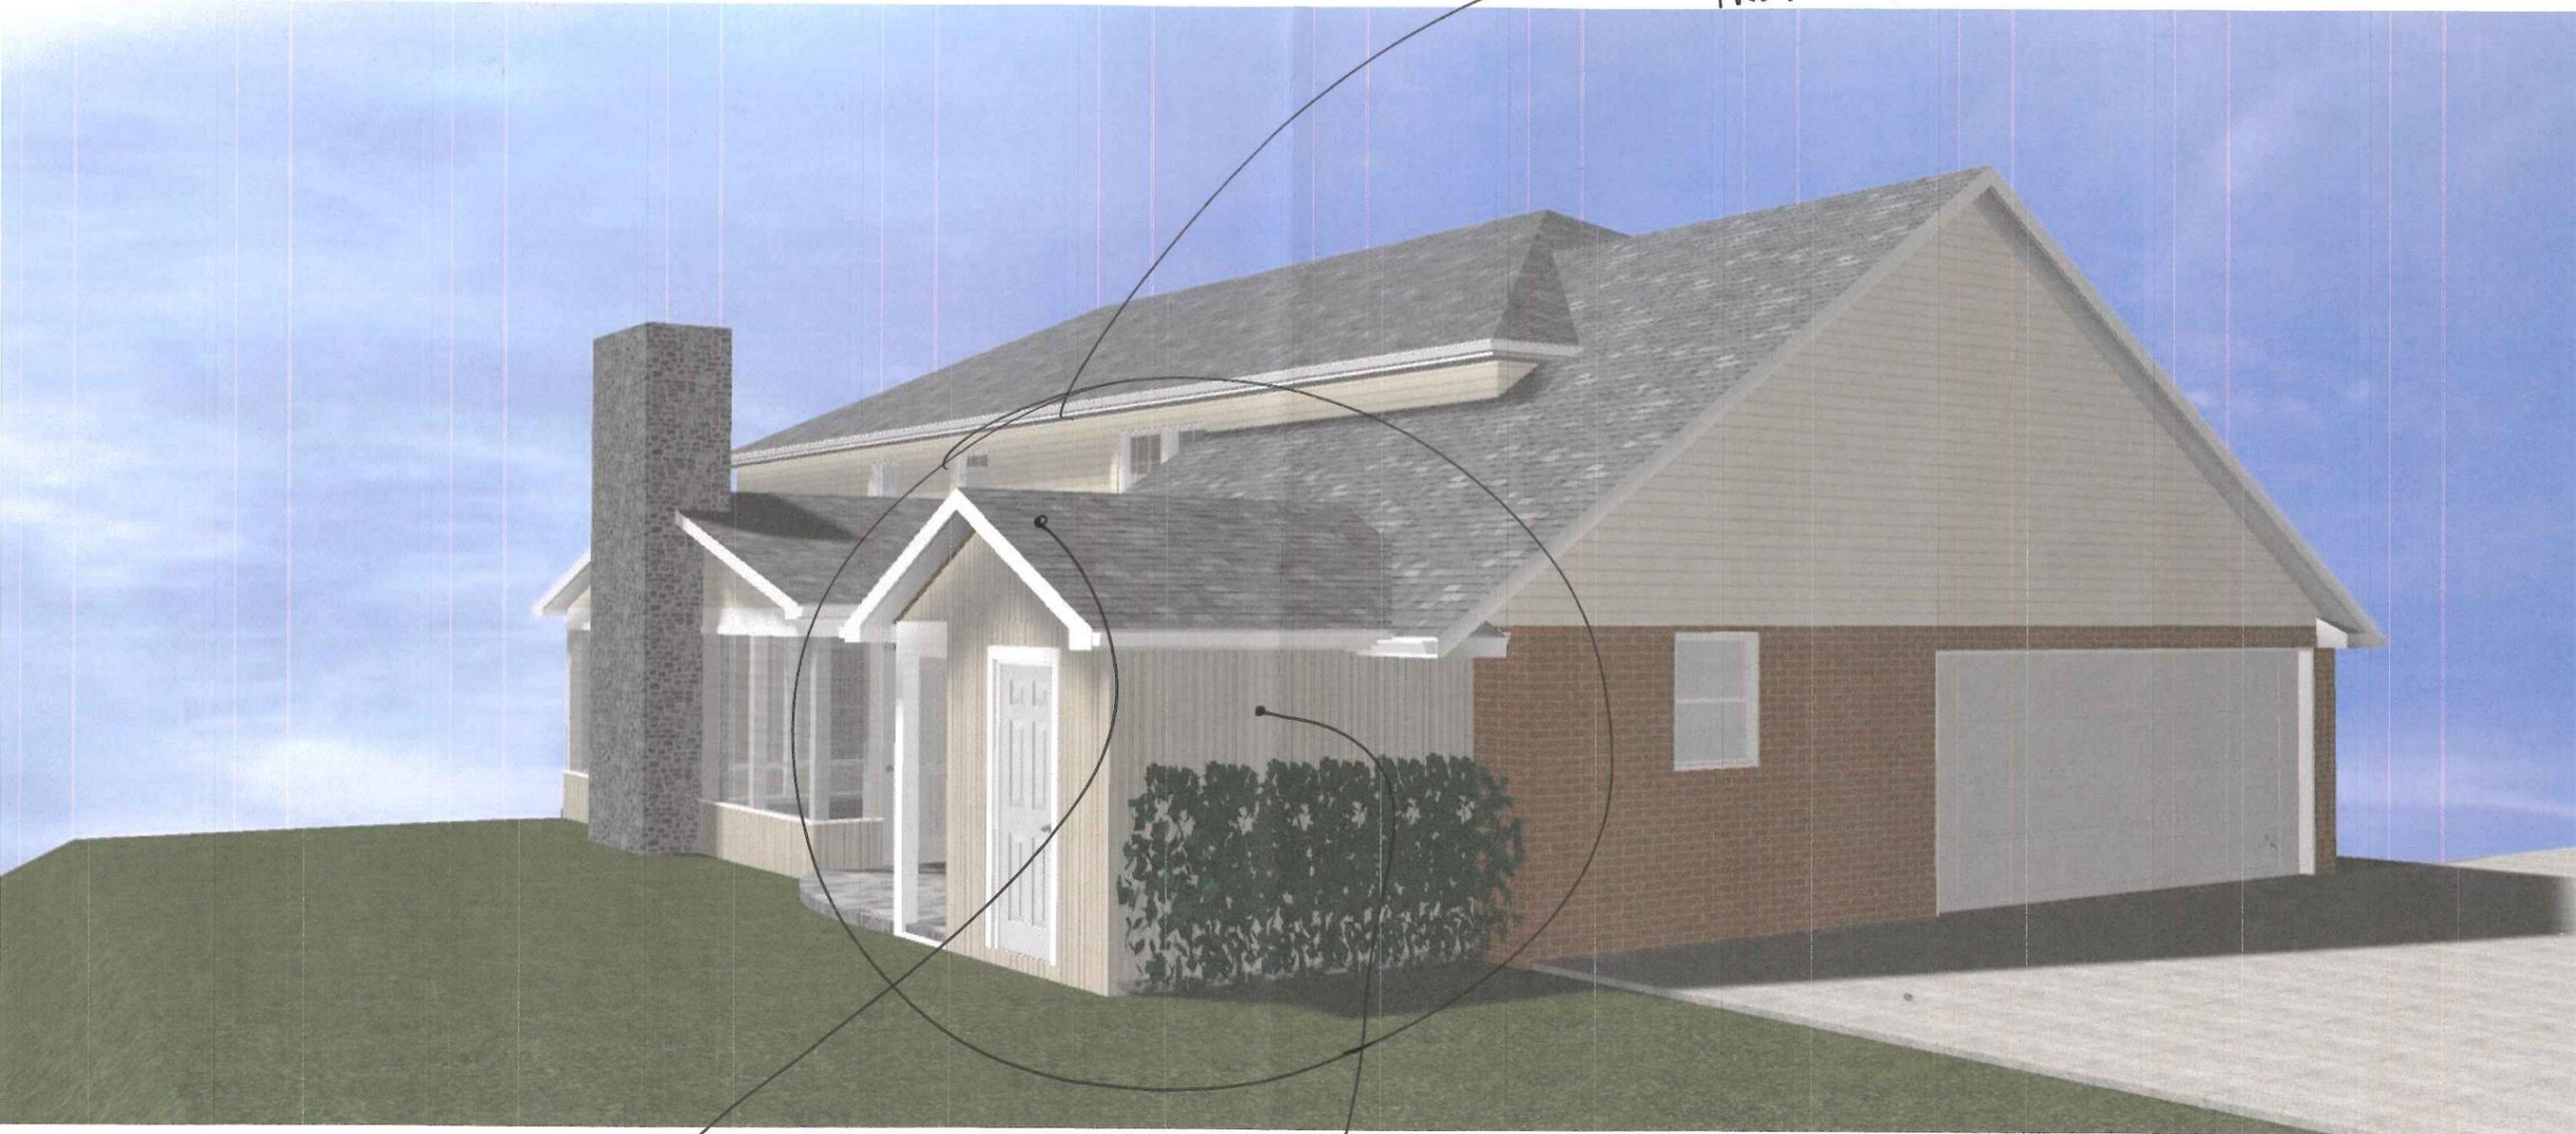


→ Roof Pitch to  
Match existing  
pitch

→ Hardi Siding  
to Match

3-D vision  
of PROPOSED




All dimensions are approximate. In the event of a difference between the drawn and written dimensions, the written dimension shall prevail. Due to local differences in building codes and regulations, and specific site conditions, these drawings may need to be modified by the builder to comply with such local codes and regulations, or site conditions.

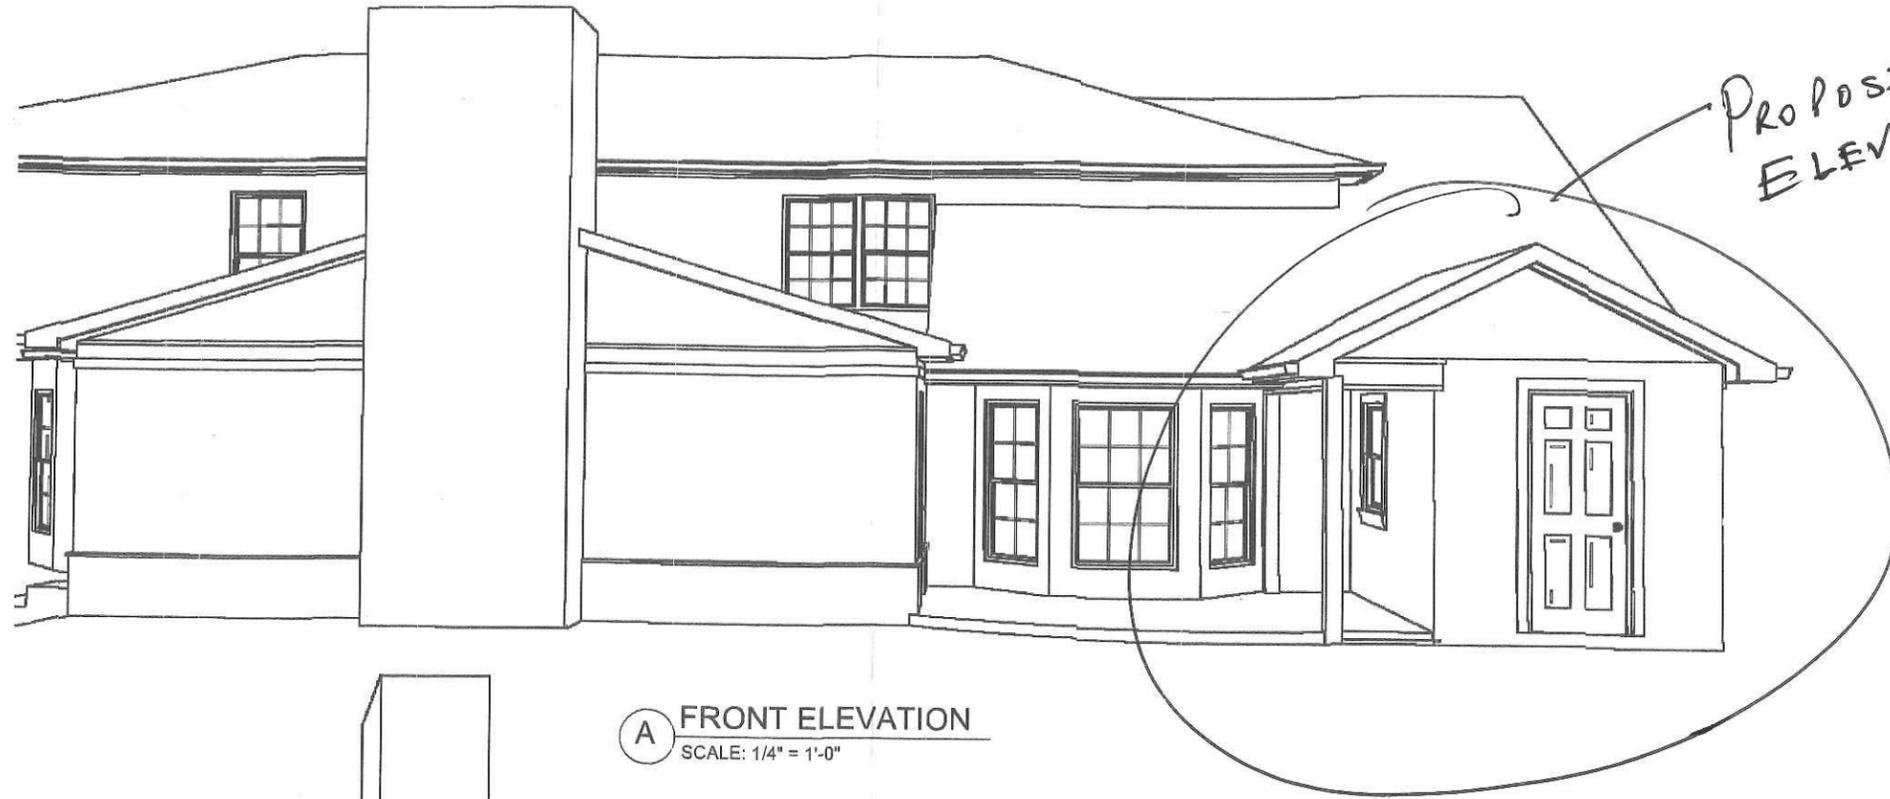

**A** FRONT ELEVATION  
SCALE: 1/4" = 1'-0"



**B** LEFT ELEVATION  
SCALE: 1/4" = 1'-0"

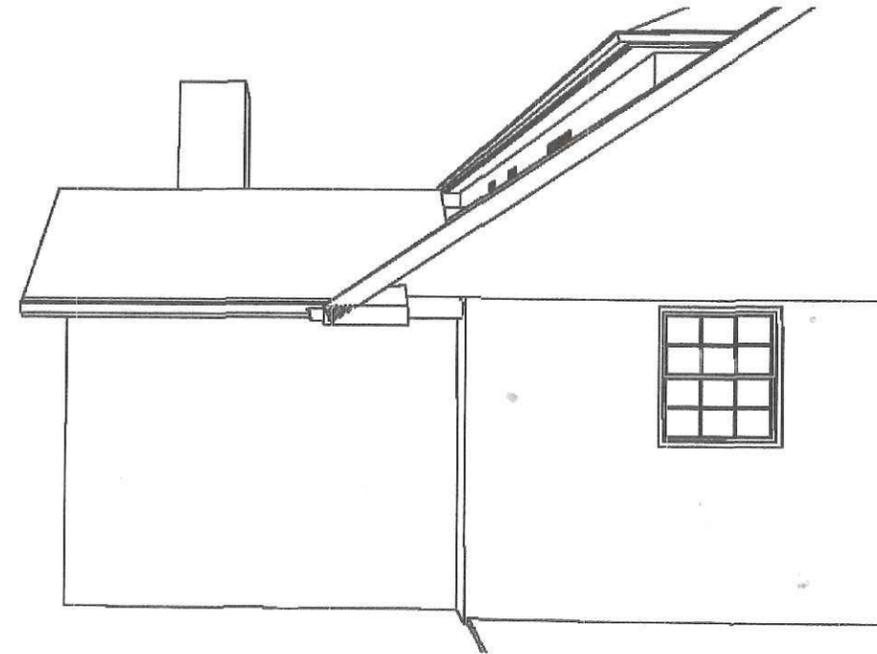

**C** RIGHT ELEVATION  
SCALE: 1/4" = 1'-0"

SHEET

EV-1



SHEET DESCRIPTION

ELEVATION

SCALE = 1/4"

Prepared by Archadeck of Greater Atlanta  
1120-C Hightower Trail  
Atlanta, GA 30350

Construction & Drafting Department

All rights reserved. Unauthorized  
duplication is a violation of  
all applicable laws.

MILLER  
455 HUNTERS CROSSING  
ATLANTA, GA. 30328

AUGUST 08, 2016