


CORNER ARTICULATION

STACKED STONE BASE

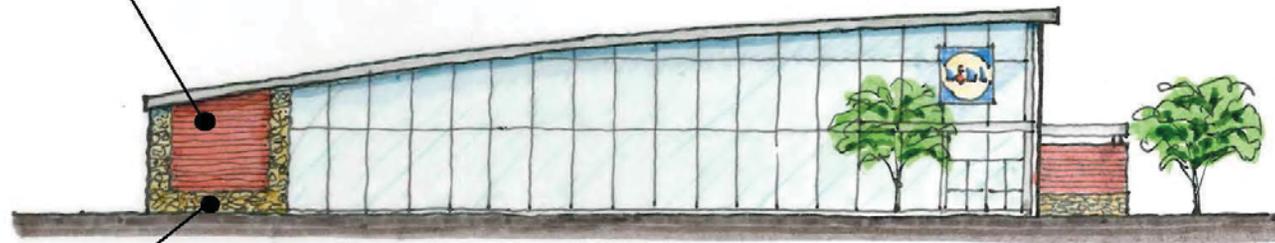

WEST ELEVATION


PIER ARTICULATION

BRICK

STACKED STONE KNEE WALL AT CART CORRAL

STUCCO

STACKED STONE BASE

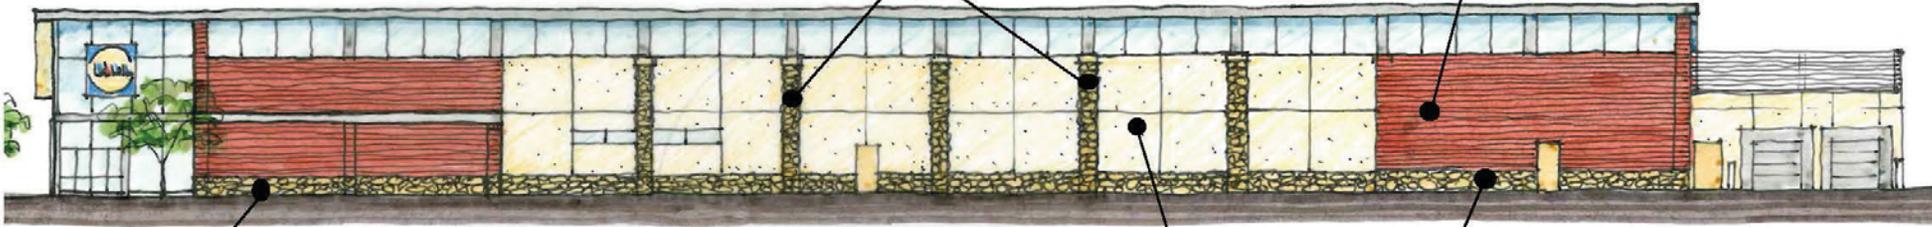

SOUTH ELEVATION

LIDL - SANDY SPRINGS

10.17.2016

Project Name: LIDL

Proj #: #####

Issue Date: #####

Copyright © 2015 by Schroeder Architects. All rights reserved. These documents are instruments of service. No part may be used without the express written permission of the copyright owner.

Schroeder Architects
ARCHITECTURE :: INTERIORS :: URBAN DESIGN

3118 E Shadelawn Avenue, NE
Atlanta, Georgia 30305
Tel: 404.733.2626

5/16/2015