

FRONT ELEVATION


RECEIVED 1/4/2017 PLANNING & ZONING

MATERIAL QUANTITIES OF UNGLAZED WALL AREA
"DURABLE MATERIALS" = 62.6%
(BRICK, STUCCO, STONE, AND CAST STONE SILL)

PRE-FORMED METAL
FASCIA PANEL
RED BRICK

CURTAINWALL GLAZING
SYSTEM: TRANSPARENT
GLASS PANELS WITH
ALUMINUM FRAME

METAL CANOPY
RED BRICK
CART CORRAL

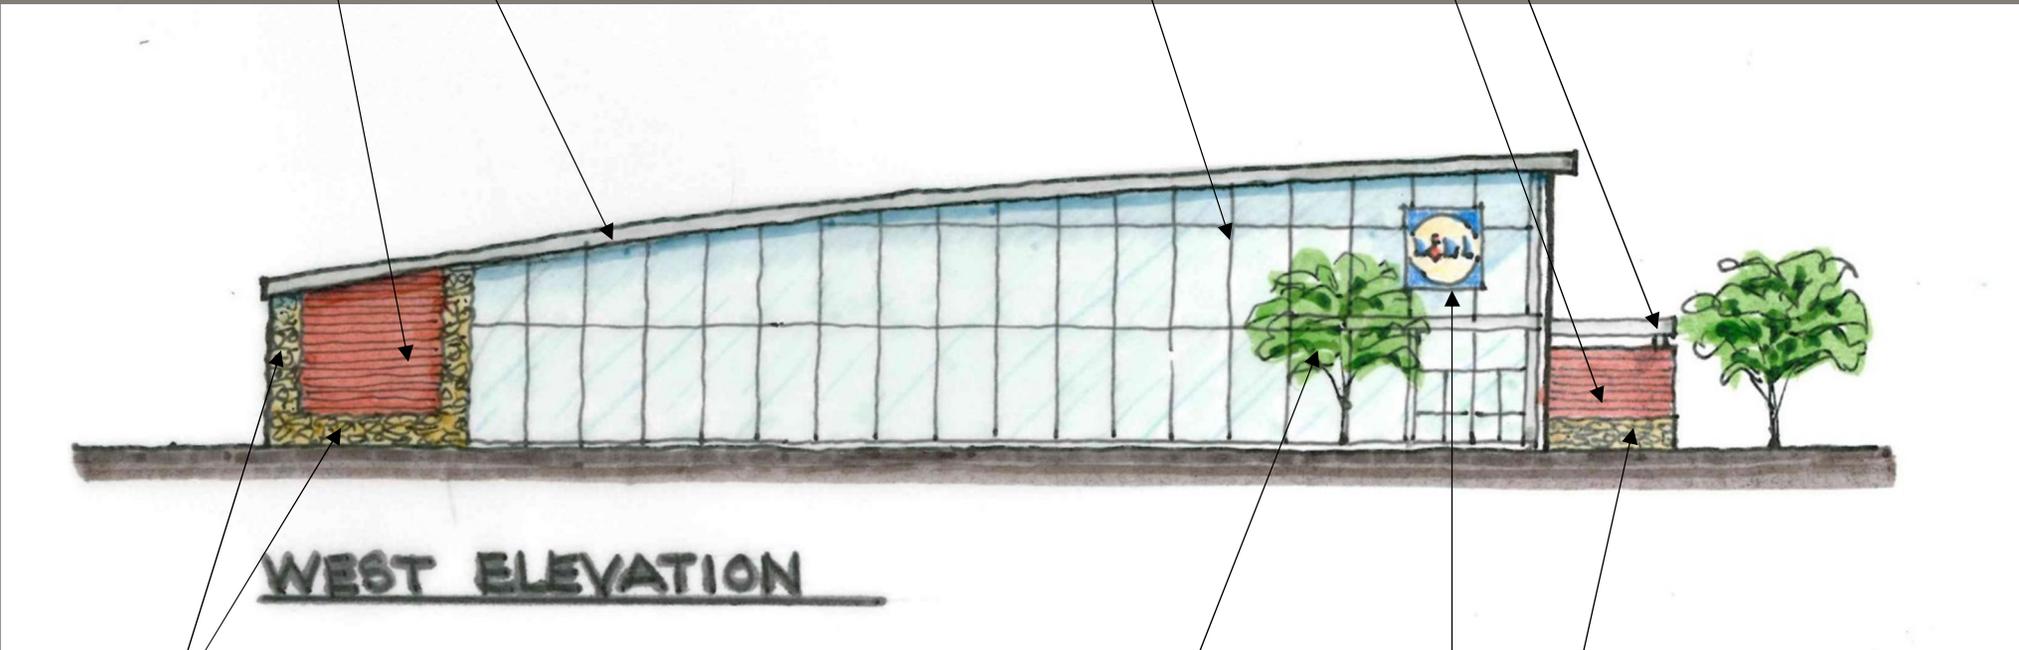

STONE PILASTERS
AND WALL BASE

ADDED
LANDSCAPING

TENANT
SIGNAGE

STONE BASE @ CART
CORRAL


HIGH SIDE ELEVATION

RECEIVED 1/4/2017 PLANNING & ZONING

MATERIAL QUANTITIES OF UNGLAZED WALL AREA

"DURABLE MATERIALS" = 82.2%


(BRICK, STUCCO, STONE, AND CAST STONE SILL)

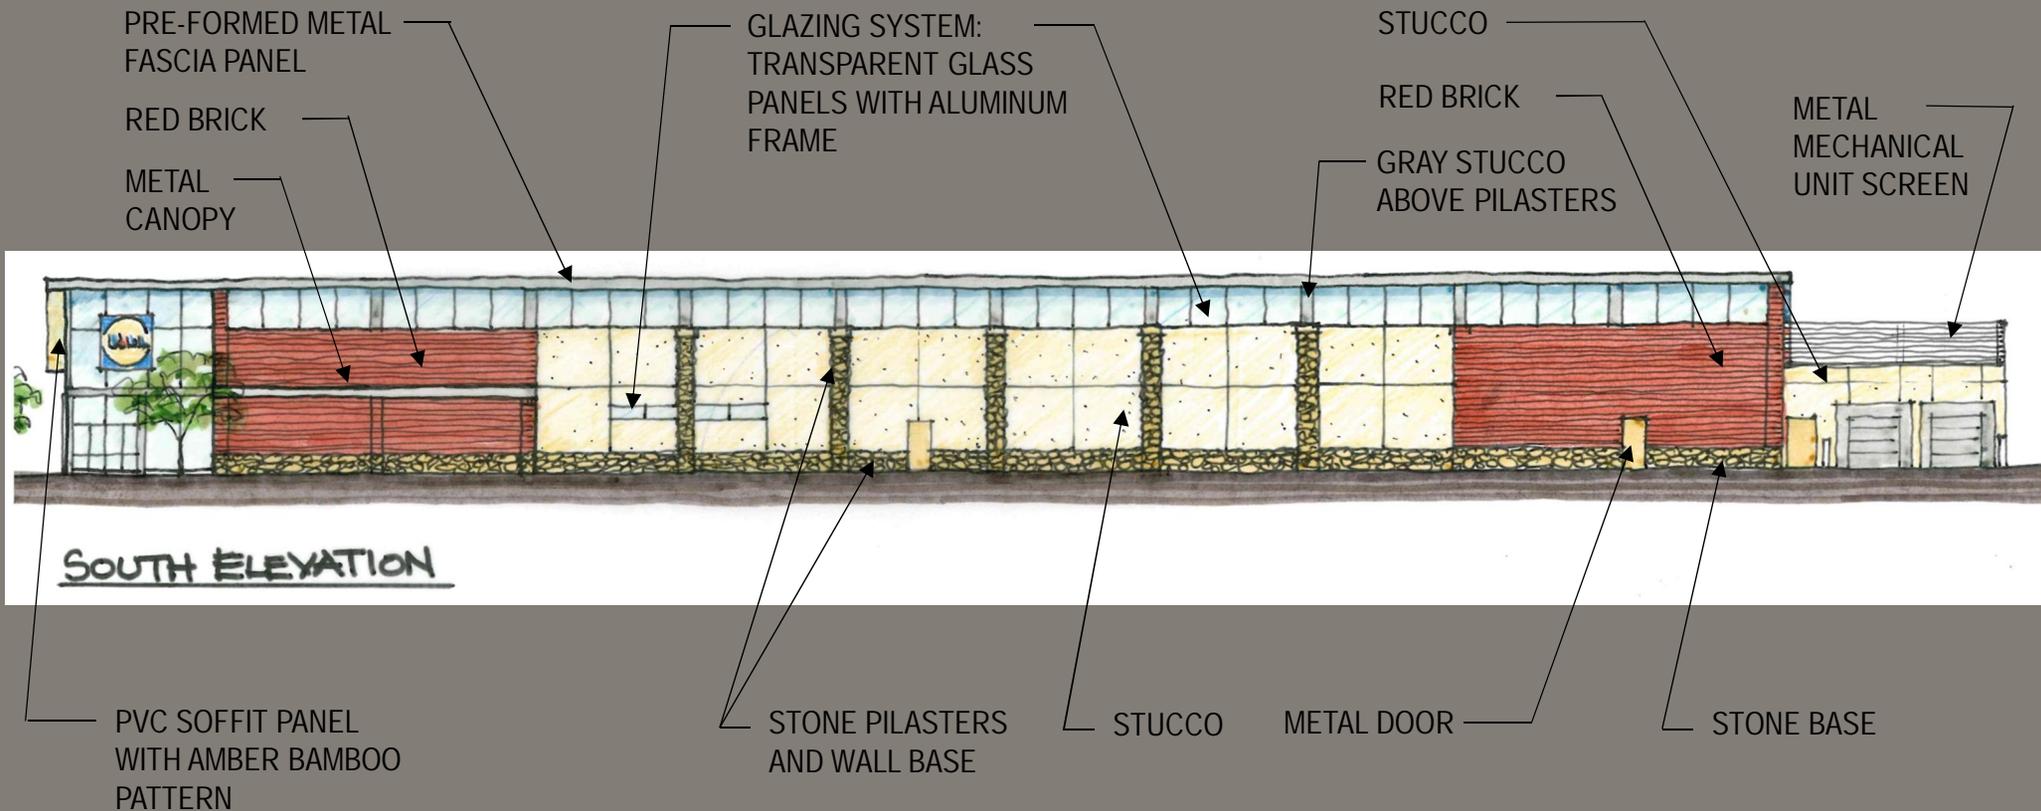

BACK ELEVATION

RECEIVED 1/4/2017 PLANNING & ZONING

MATERIAL QUANTITIES OF UNGLAZED WALL AREA
"DURABLE MATERIALS" = 85.1%
(BRICK, STUCCO, STONE, AND CAST STONE SILL)

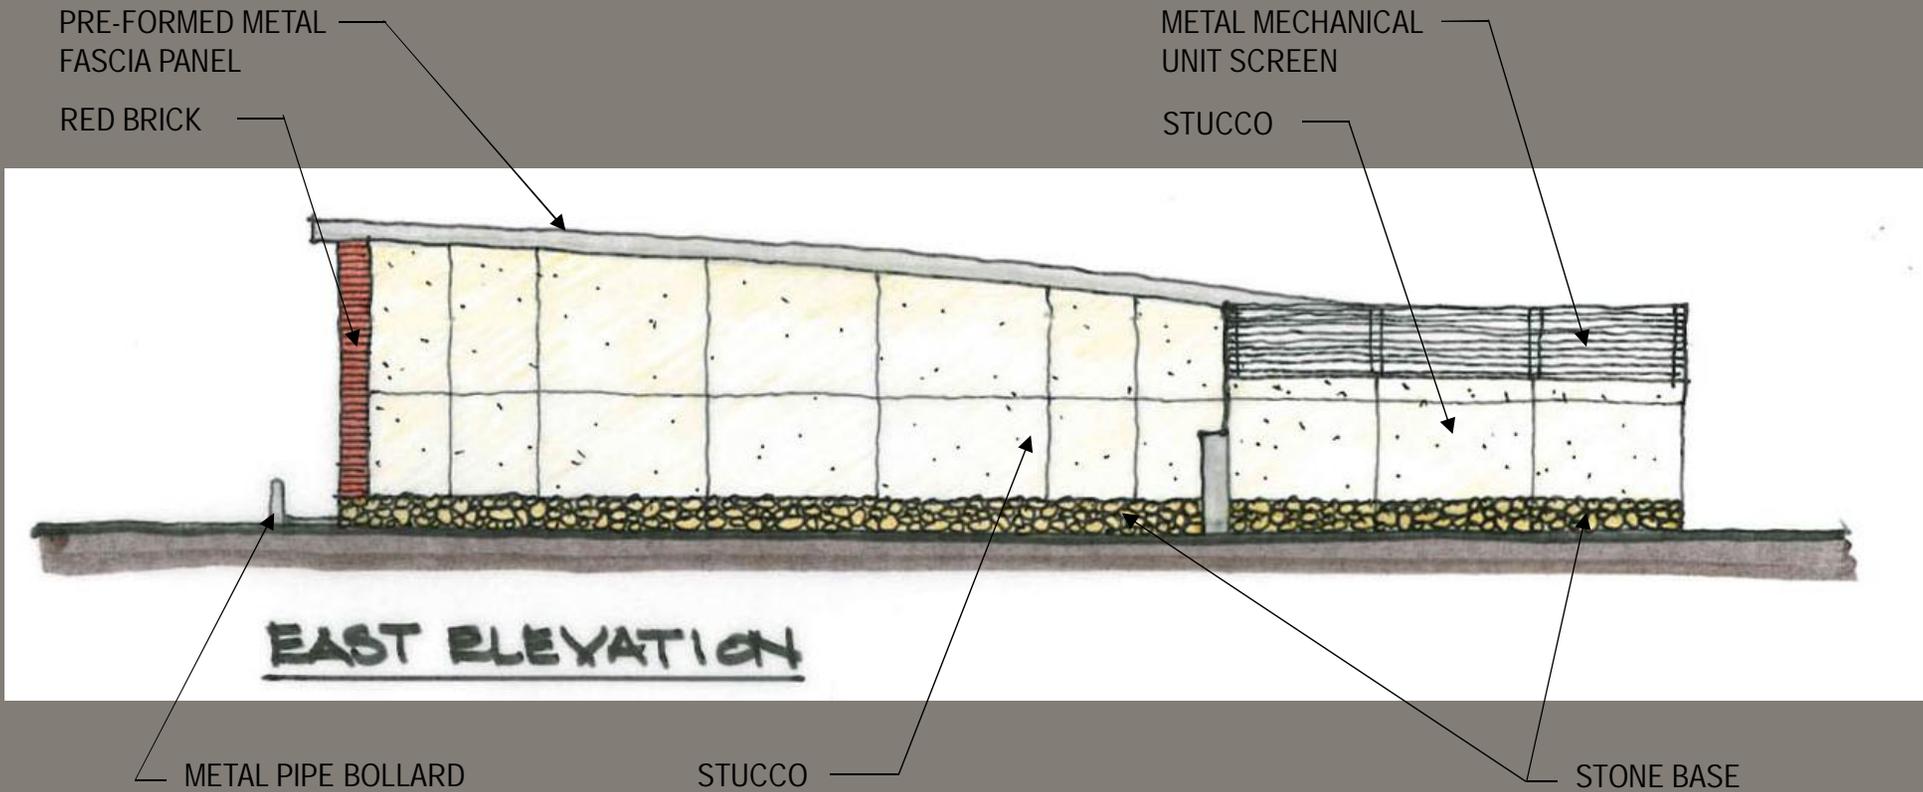


LOW SIDE ELEVATION

RECEIVED 1/4/2017 PLANNING & ZONING

MATERIAL QUANTITIES OF UNGLAZED WALL AREA

"DURABLE MATERIALS" = 87.1%

(BRICK, STUCCO, STONE, AND CAST STONE SILL)

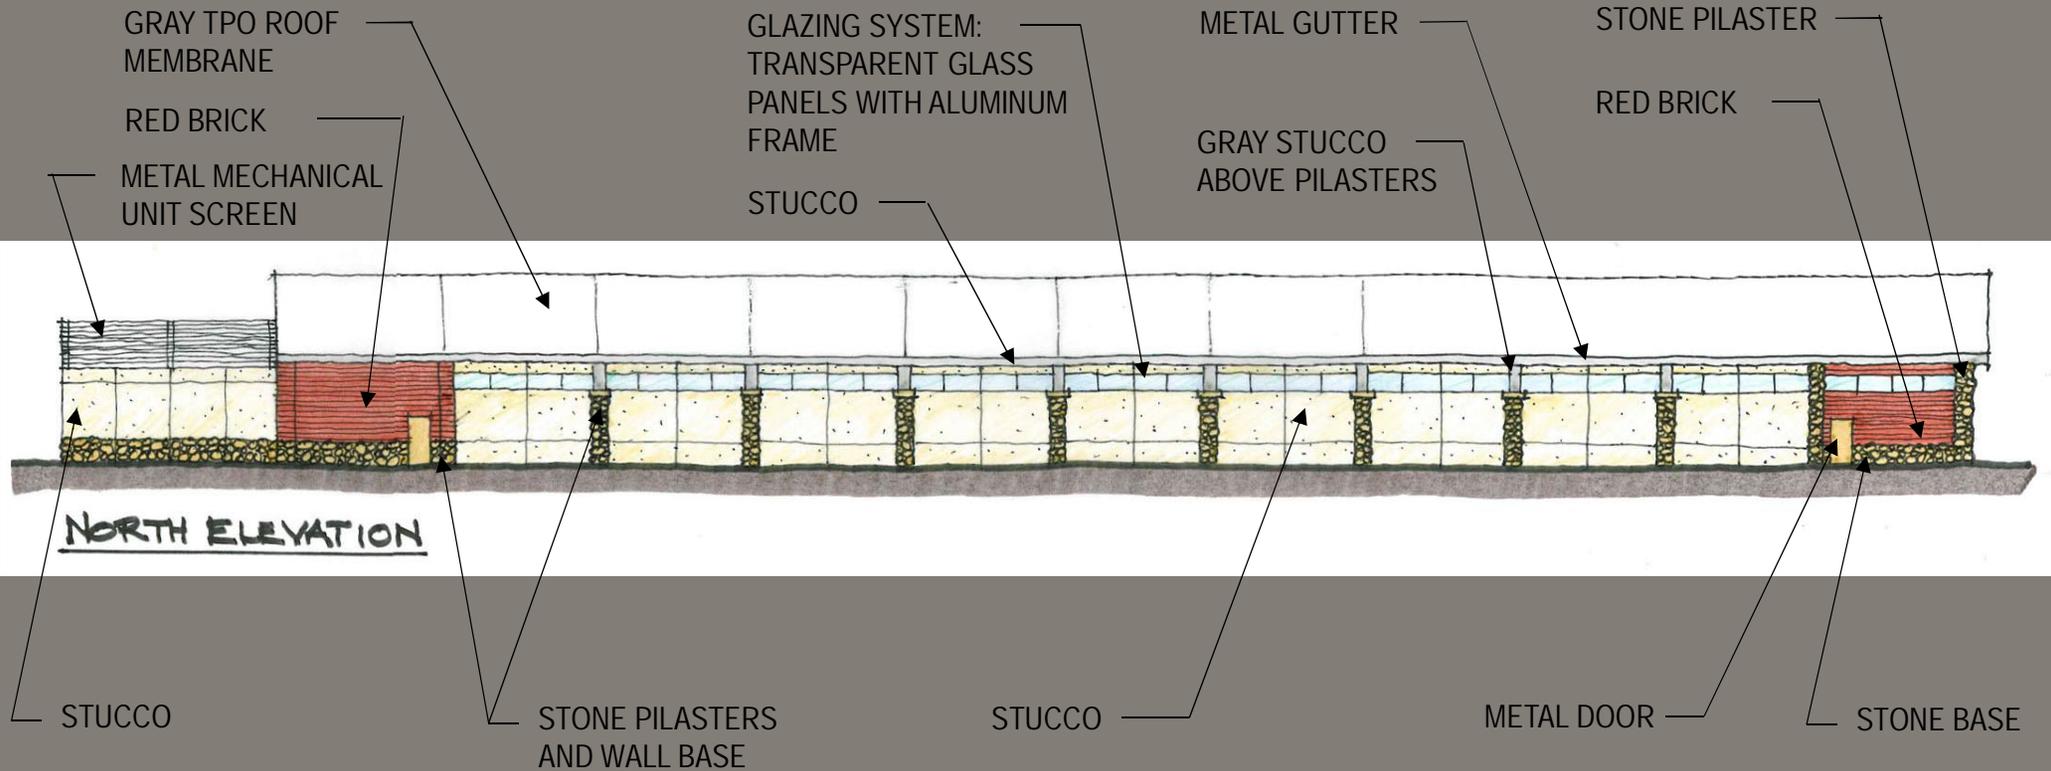

	GLAZING SYSTEM: TRANSPARENT GLASS W/FRAMING	BRICK	STUCCO	STONE	CAST STONE SILL	SOLID DOORS	MSIC. METALS	SIGNAGE	BAMBOO	TOTAL
FRONT ELEVATION (WEST)	2,595 SF	323 SF	N/A	147 SF	11 SF	N/A	223 SF	64 SF	N/A	3,363 SF
BACK ELEVATION (EAST)	N/A	58 SF	2,424 SF	340 SF	43 SF	N/A	501 SF	N/A	N/A	3,366 SF
HIGH SIDE ELEVATION (SOUTH)	1,998 SF	1,854 SF	2,791 SF	774 SF	79 SF	306 SF	788 SF	64 SF	33 SF	8,687 SF
LOW SIDE ELEVATION (NORTH)	600 SF	517 SF	3,026 SF	418 SF	27 SF	62 SF	531 SF	N/A	N/A	5,181 SF